


Amended 24th June 2009


57C

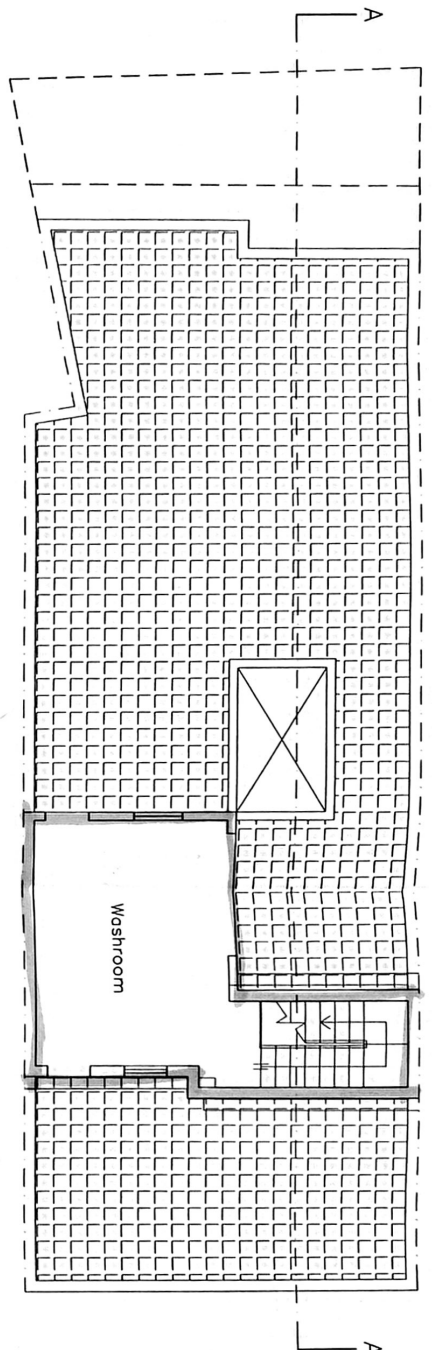

Roof Level
Scale 1:100

24 JUL 2009
23/06 06
57C

SANITA
APPROVED
27 JUL 2009
JOE ZAMMIT
Sanitary Engineering Officer

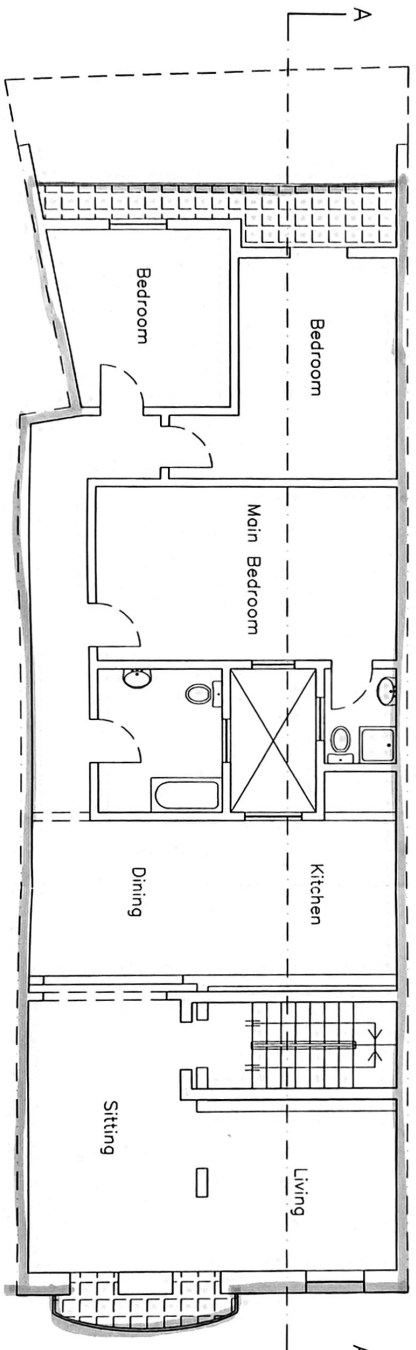

First Floor
Scale 1:100

Mr. Joseph Zammit A & C.E.
Bc Eljoro Maroons
University Str.
Msida MSD 04

Feet Metres Scale 1:100	PROJECT: Plot Nr. 3, Triq San Gwann, Gharghur.	DRWG. TITLE: Proposed Plans	REF.: Z3/09/02 - MU	ARCHITECT: JOE ZAMMIT A&CE Mercyside, Bojodo Street, Marsa. HMR 13. Mob: 7940 9814. Tel: 2134 5317.
CLIENT: Mr. Joseph Micallef.	SCALE: 1:100	DATE: 08/03/06	DRAWN: C.B.	